

SOMERSET COUNTY COUNCIL

DISTRICT OF TAUNTON DEANE

PARISH OF WEST MONKTON

Temporary Closure of Hob Lane

TAKE NOTICE that in pursuance of Section 14(1) of the Road Traffic Regulations Act 1984, as amended by the Road Traffic (Temporary Restrictions) Act 1991, the County Council of Somerset propose to make an Order **PROHIBITING ALL TRAFFIC** from proceeding along **Hob Lane** from **the junction with (A3259) Monkton Heathfield Road, southwards for a distance of 130 metres.**

This order will enable CJL Construction Limited to carry out construction of new kerbs, drainage and installation of sewers in this road.

The Order becomes effective on **22 May 2017** and will remain in force for eighteen months. The works are expected to last for **8 weeks**. While the closure is in operation an alternative route will be signed as detailed below.

ALTERNATIVE ROUTE

Please visit www.roadworks.org for further information on the alternative route


For information about the works being carried out please contact CJL Construction Limited on 01934 853227

Patrick Flaherty
Chief Executive

Dated: 04 May 2017



TAUNTON DEANE

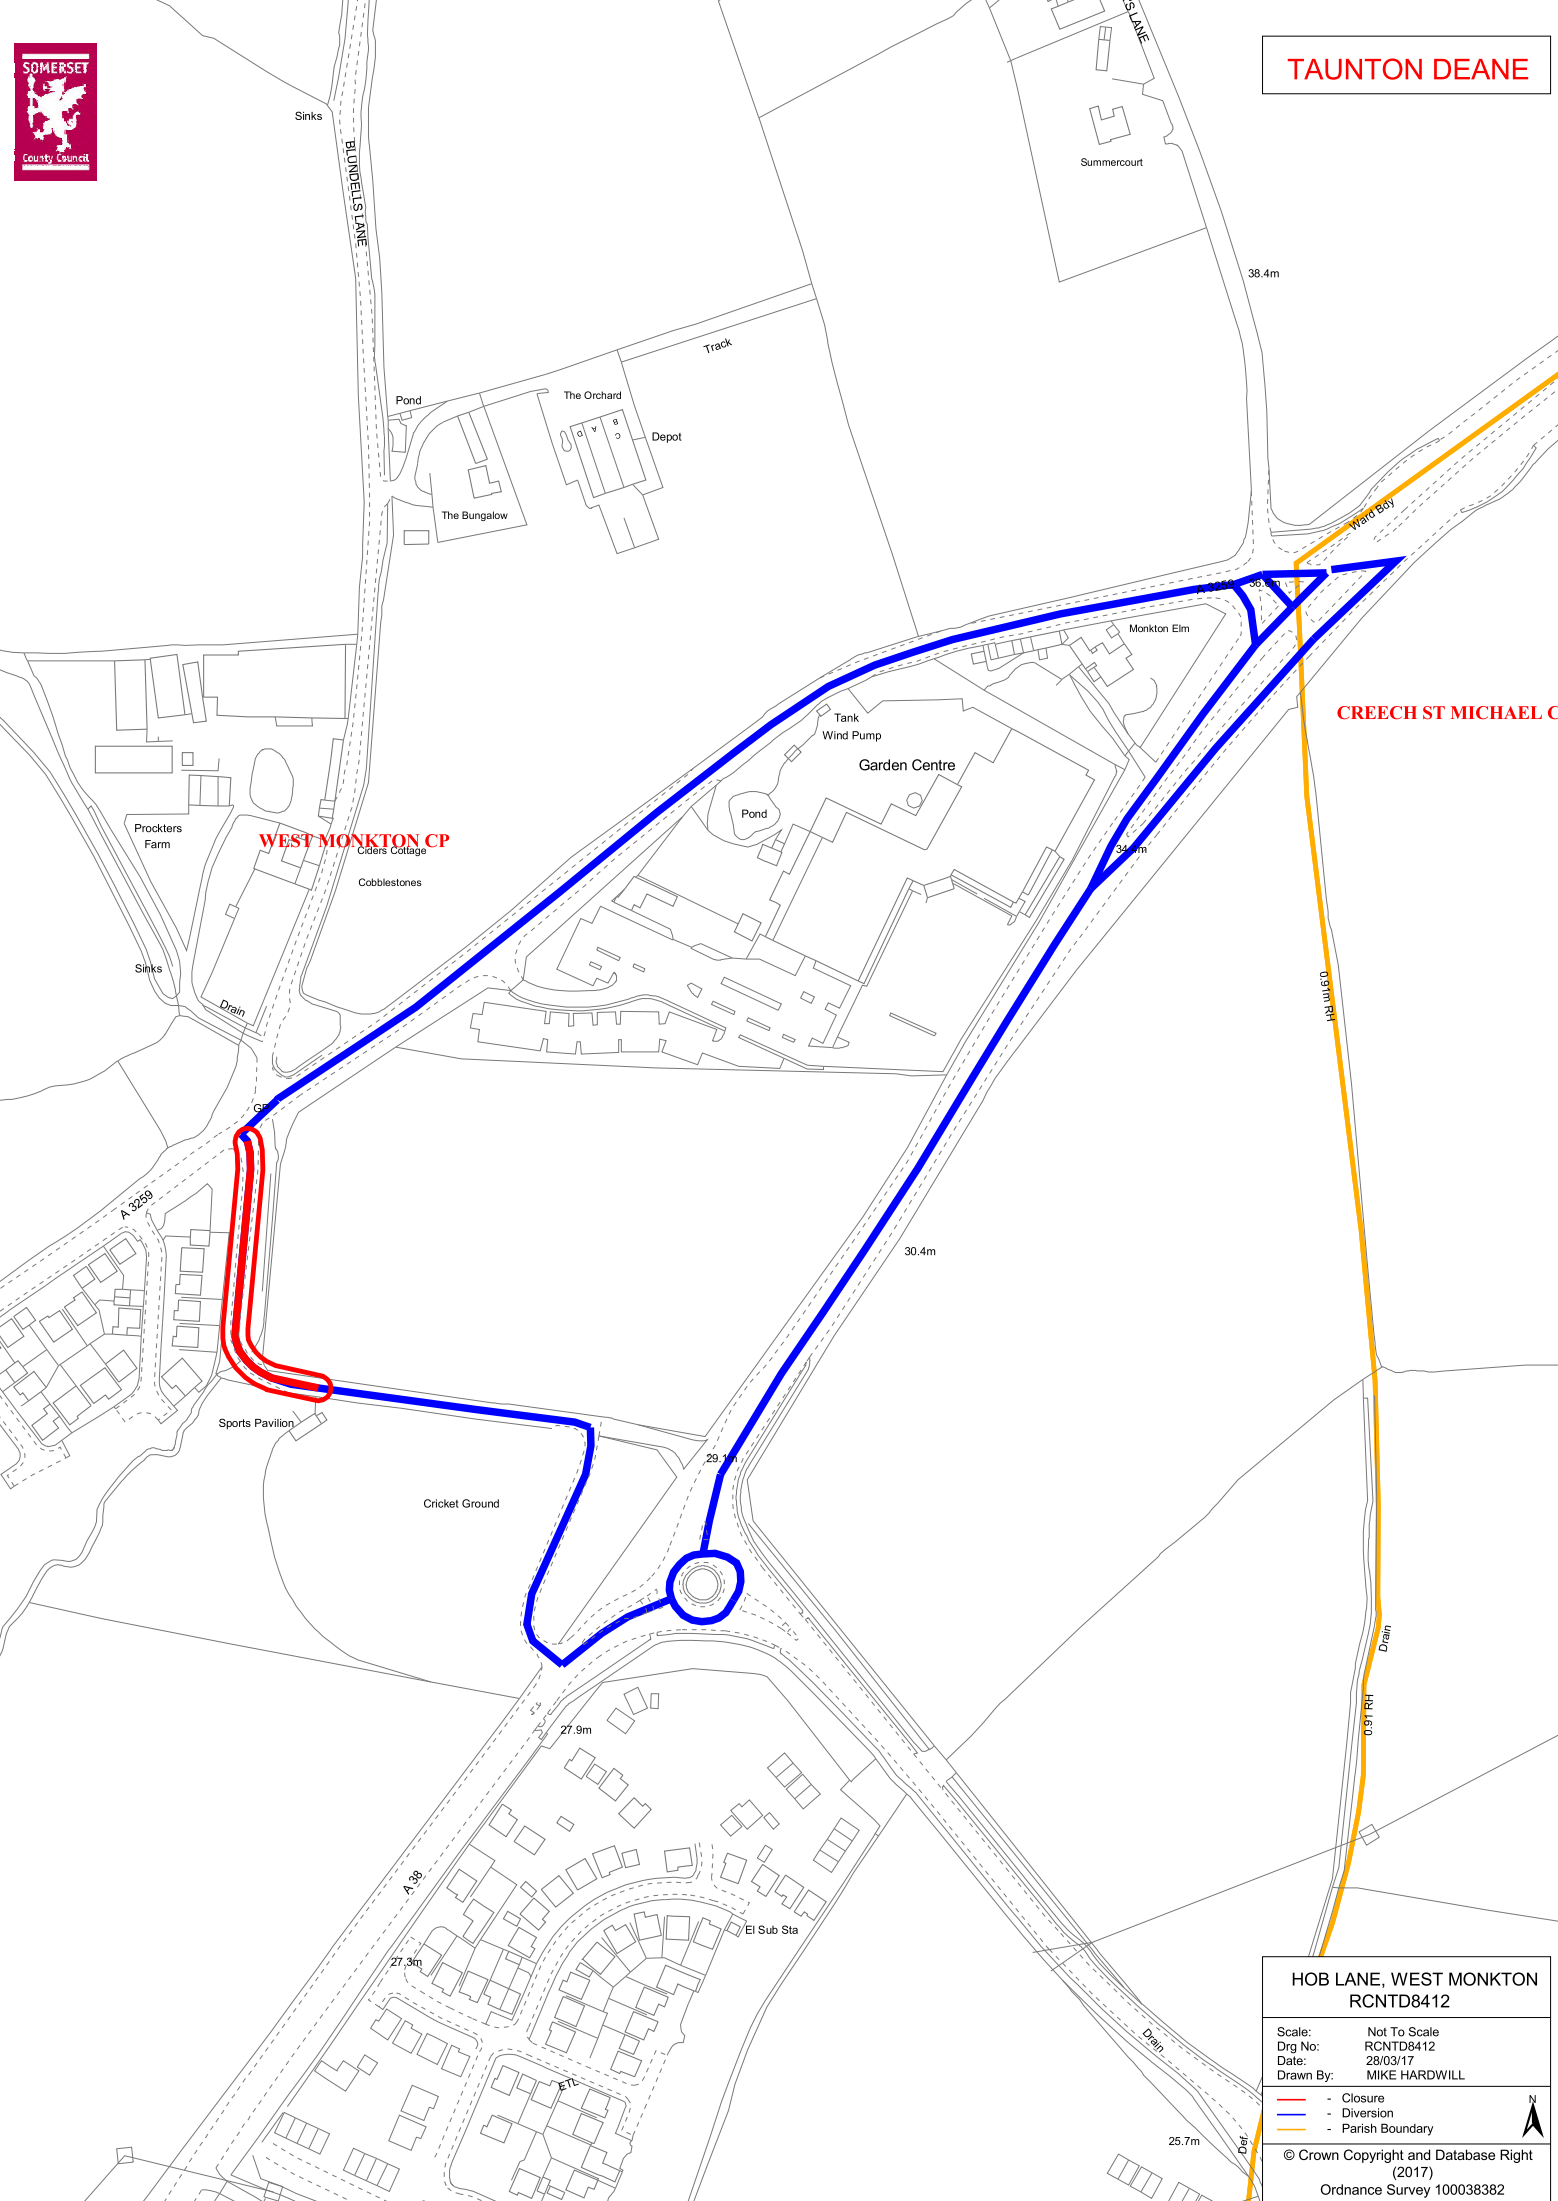

CREECH ST MICHAEL C

WEST MONKTON CP

HOB LANE, WEST MONKTON RCNTD8412

Scale: Not To Scale
Drg No: RCNTD8412
Date: 28/03/17
Drawn By: MIKE HARDWILL

- Closure
- Diversion
- Parish Boundary

© Crown Copyright and Database Right (2017)
Ordnance Survey 100038382

